




FRONT ELEVATION

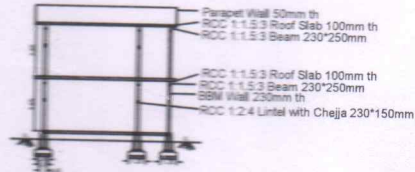

SECTION @ A-A

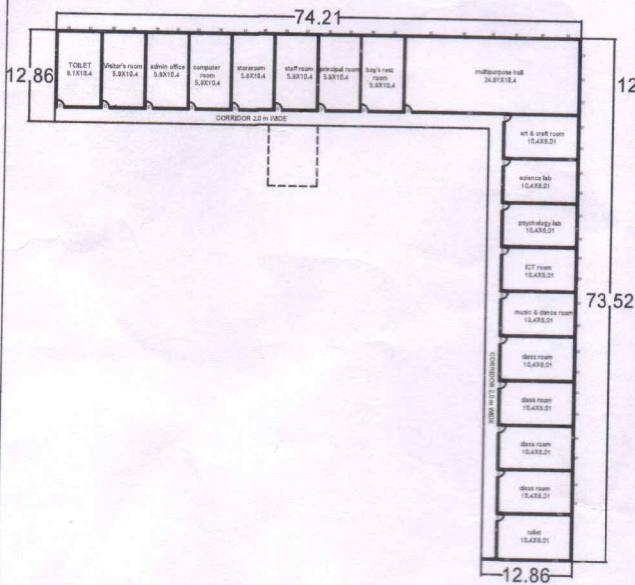

GROUND FLOOR PLAN

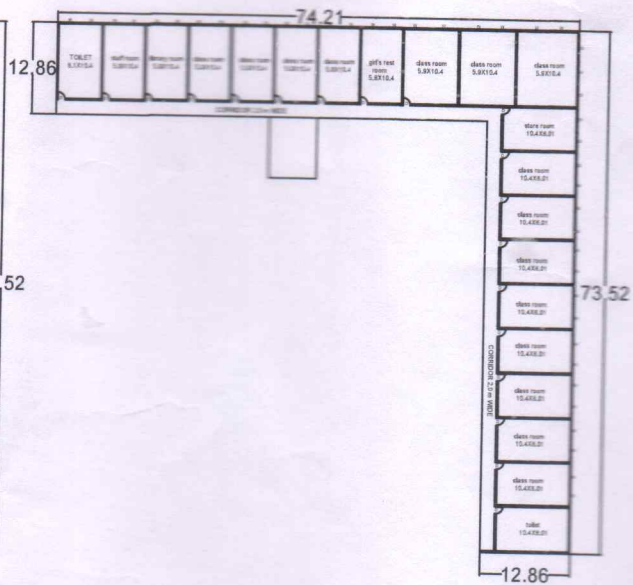

FIRST FLOOR PLAN

No. P.P.Y/KP/2003-2004
as per dated 12-8-2003
permission given to dated 12-5-2004


ನಂ/ಪ.ಪಂ.ಯ.ಕಪ/ 2002-2004 / 2018-19 ರಂ
ದಿನಾಂಕ: 12/5/2003 ನೇರದ ಪ್ರಕಾರ
ದಿನಾಂಕ: 12/5/2004 ವರೆಗೆ ಪರಮ

Translated from Kannada
to English

7 Venu sli/2004 Chief officer
Smt. N. R. TRIVENI, B.A., LL.B.
ADVOCATE & NOTARY, SIRSI

Town panchayat, Yellapur (UK) ಮುಖ್ಯಾಧಿಕಾರಿ
ಅಧ್ಯಕ್ಷ ಪಂಚಾಯತ, ಯೆಲ್ಲಪುರ



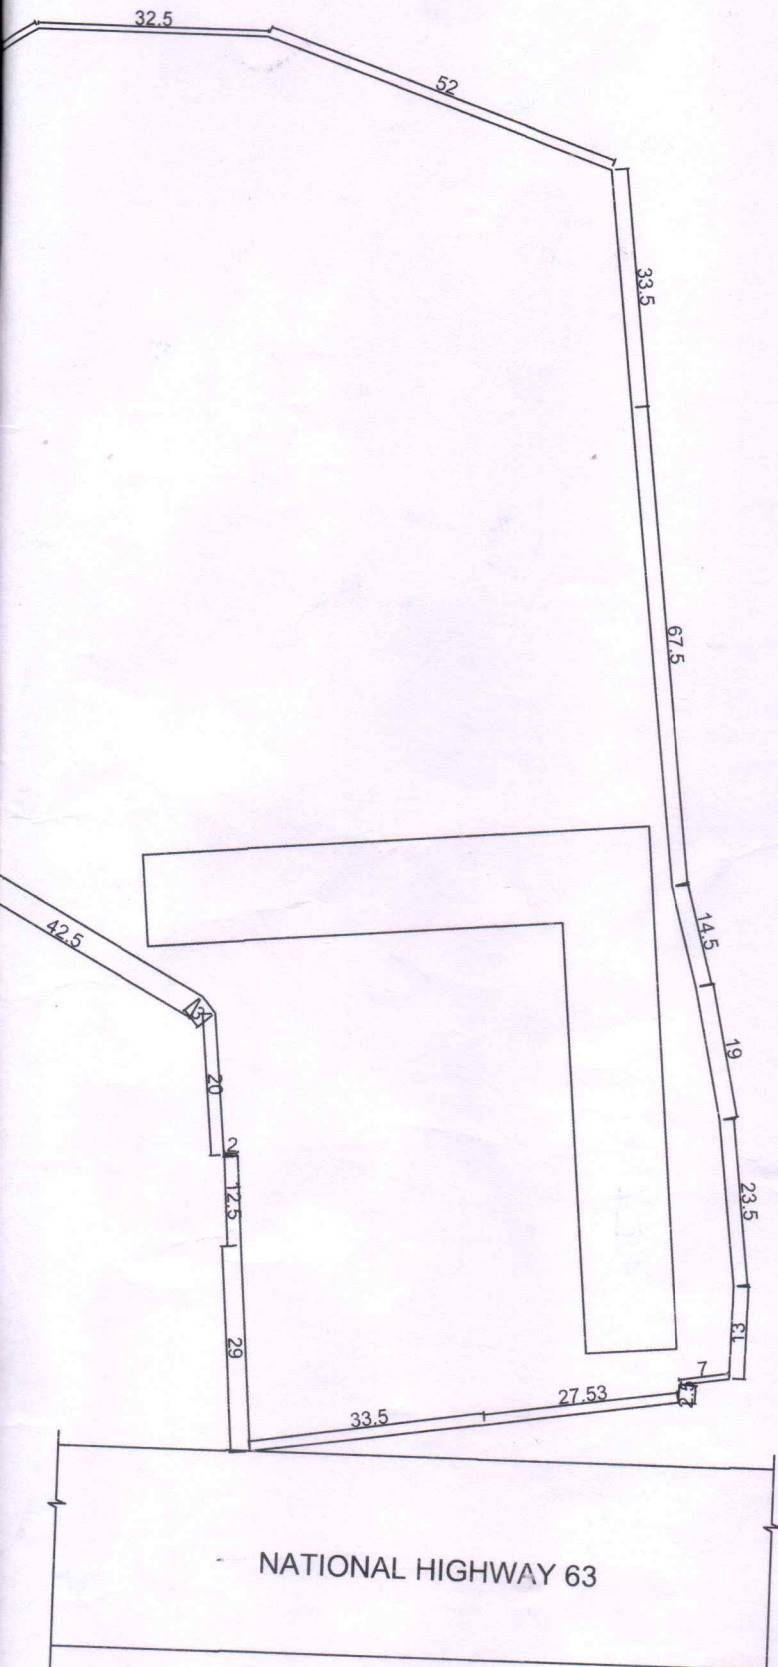

SITE PLAN

AREA STATEMENT :

01.PLOT AREA = 18241.48SQM

SCALE:

PLAN = 1:100 / SECTION & ELEVATION = 1 : 250

AREA STATEMENT : BLOCK A

01.GROUND FLOOR AREA = 1734.44SQM

02.FIRST FLOOR AREA = 1734.44 SQM

TOTAL AREA = 3468.88 SQM

Seal
Town panchayat
Yellapur (UK)



ENGINEER:
RAVINDRA NAIK

OWNER DETAILS :

EXTENSION OF VISHWADARSHANA EDUCATION SOCIETY
@SY NO:26A1,SABGERI,YELLAPURA
UTTARKANNADA 581359

"ATTESTED"

Smt. N. R. TRIVENI, B.A.,LL.B
ADVOCATE & NOTARY
NO.3, KEVIN COMPLEX
COURT ROAD, SIBSIBERIA, 581359

Triveni 5/1/2022